



SECTION  
**ANCHOR RESTRAINER**  
(Steel bar and wooden lath)

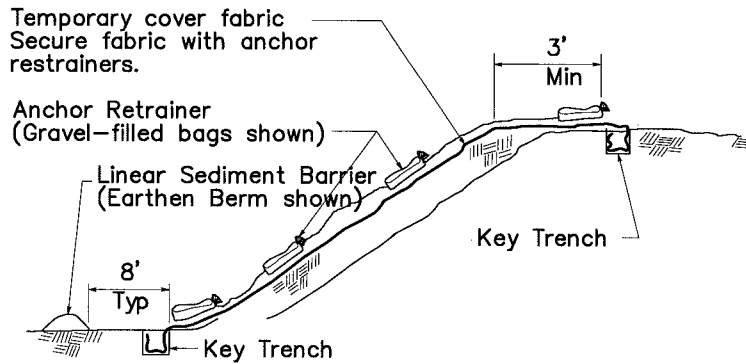

SECTION  
**TEMPORARY COVER ON SLOPE**

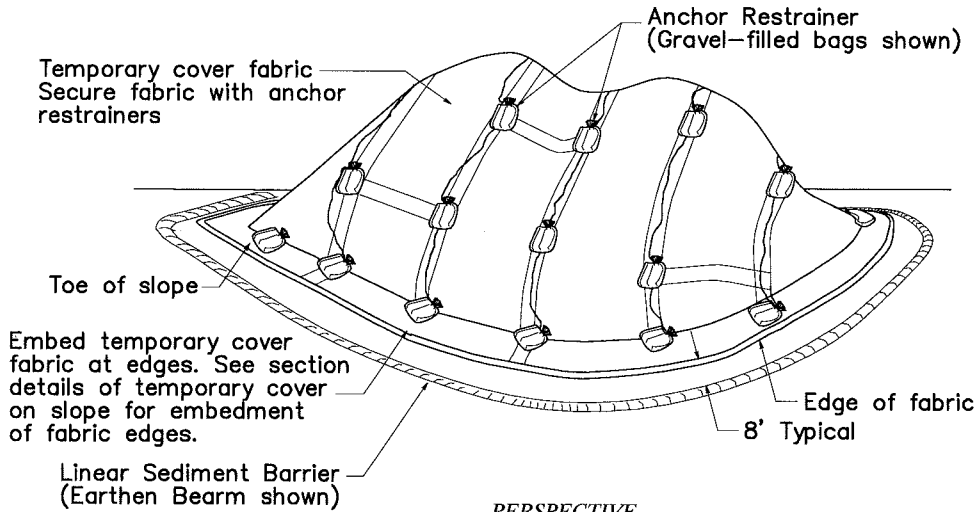

PERSPECTIVE  
**TEMPORARY COVER ON STOCKPILE**



**CITRUS  
HEIGHTS  
WATER  
DISTRICT**

**TEMPORARY COVER  
STOCKPILE INSTALLATION**

**CITRUS HEIGHTS WATER DISTRICT**

APPROVED BY:  
*Robert A. Chubb*

DATE: 5/8/13

CITRUS HEIGHTS WATER DISTRICT

DRAWN: 8 MAY 2013

REVISED: NONE

SCALE: N.T.S.

DESIGN: P.A.D.

CAD FILE: SWPPP\_111.DWG

PAGE:

**SWPPP\_111**