




SECTION  
CONFORM DETAIL

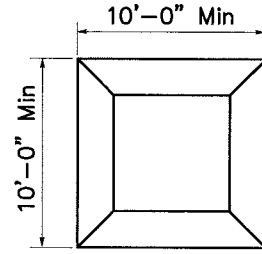


PLAN

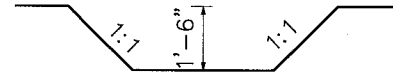

ELEVATION  
SEDIMENT TRAPPING SUMP

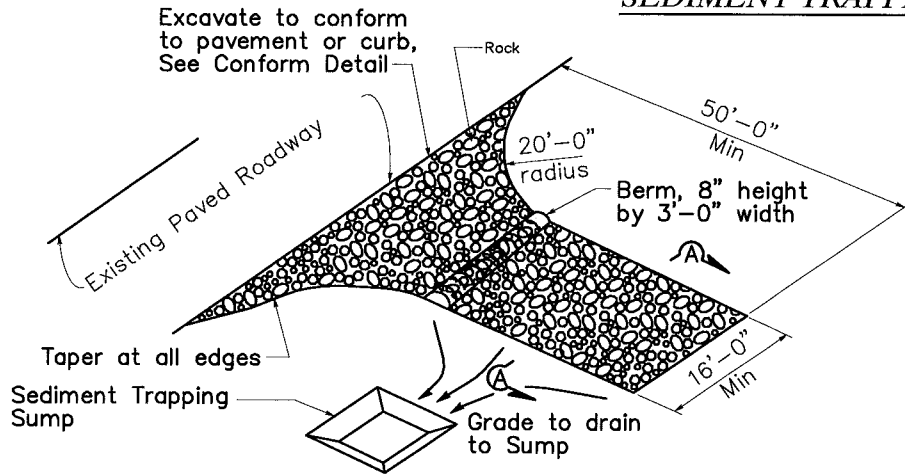

PERSPECTIVE  
TEMPORARY CONSTRUCTION ENTRANCE

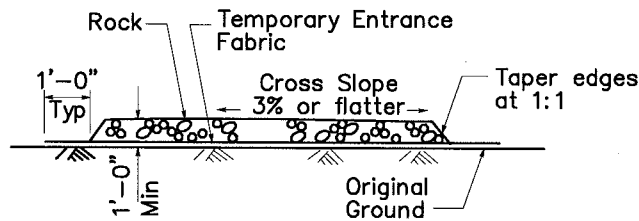

SECTION A-A



**CITRUS  
HEIGHTS  
WATER  
DISTRICT**

# TEMPORARY CONSTRUCTION ENTRANCE

**CITRUS HEIGHTS WATER DISTRICT**

APPROVED BY:  
*Robert A. Rumball*  
CITRUS HEIGHTS WATER DISTRICT

DATE: *5/8/13*

DRAWN: 8 MAY 2013  
REVISED: NONE  
SCALE: N.T.S.  
DESIGN: P.A.D.  
CAD FILE: SWPPP\_120.DWG  
PAGE: **SWPPP\_120**