



SECTION  
**ANCHOR RESTRAINER**  
 (Steel bar and wooden lath)

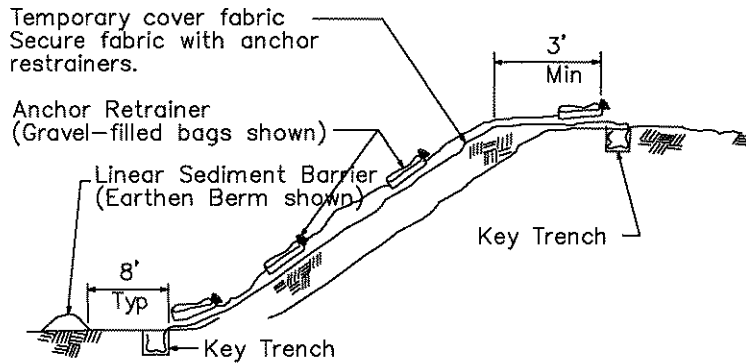

SECTION  
**TEMPORARY COVER ON SLOPE**

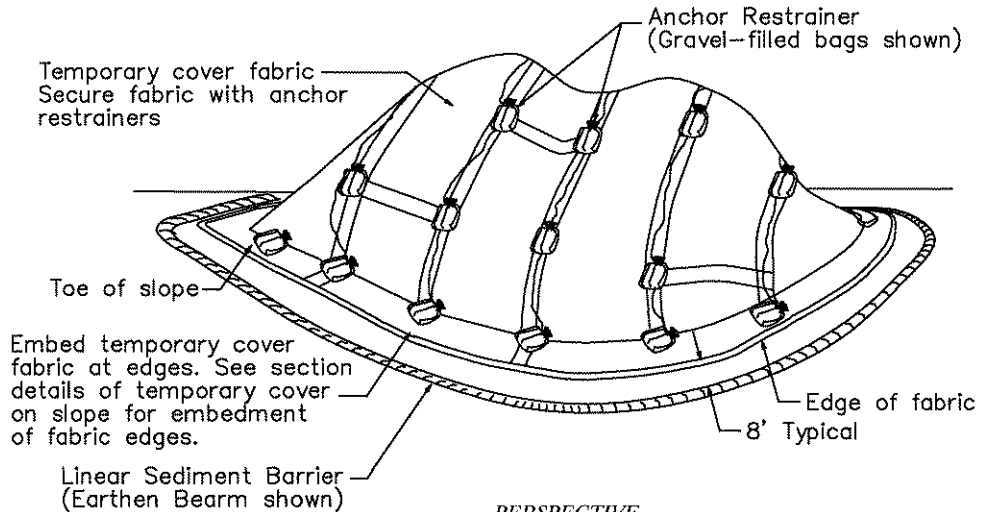

PERSPECTIVE  
**TEMPORARY COVER ON STOCKPILE**



**CITRUS  
 HEIGHTS  
 WATER  
 DISTRICT**

**TEMPORARY COVER  
 STOCKPILE INSTALLATION**

**CITRUS HEIGHTS WATER DISTRICT**

APPROVED BY:  
*Robert A. Chubb*  
 CITRUS HEIGHTS WATER DISTRICT

DATE: 4/13/2009

DRAWN: 13 APR 2009

REVISED: NONE

SCALE: N.T.S.

DESIGN: P.A.D.

CAD FILE: SWPPP\_111.DWG

PAGE:

**SWPPP\_111**