



SECTION
CONFORM DETAIL

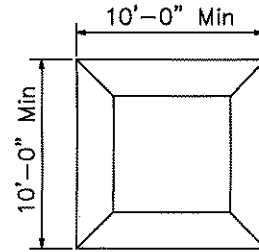


PLAN



ELEVATION
SEDIMENT TRAPPING SUMP

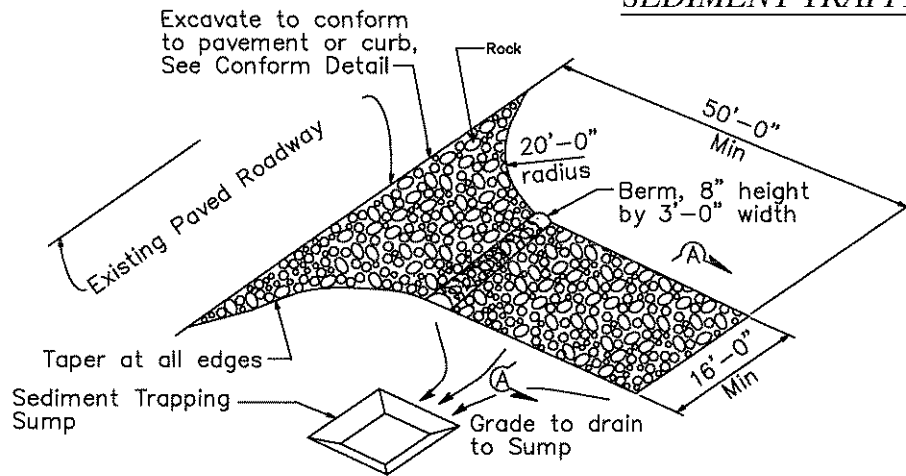

PERSPECTIVE
TEMPORARY CONSTRUCTION ENTRANCE

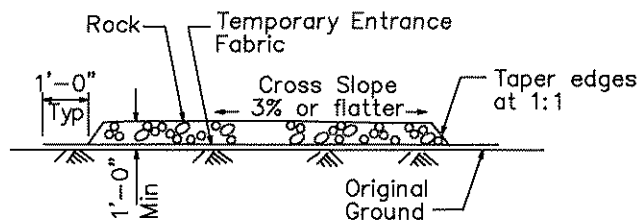

SECTION A-A



**CITRUS
HEIGHTS
WATER
DISTRICT**

TEMPORARY CONSTRUCTION ENTRANCE

CITRUS HEIGHTS WATER DISTRICT

APPROVED BY:

Robert A. Chabier

DATE:

4/13/2009

CITRUS HEIGHTS WATER DISTRICT

DRAWN: 13 APR 2009

REVISED: NONE

SCALE: N.T.S.

DESIGN: P.A.D.

CAD FILE: SWPPP_120.DWG

PAGE:

SWPPP_120